


PIANO TERZO

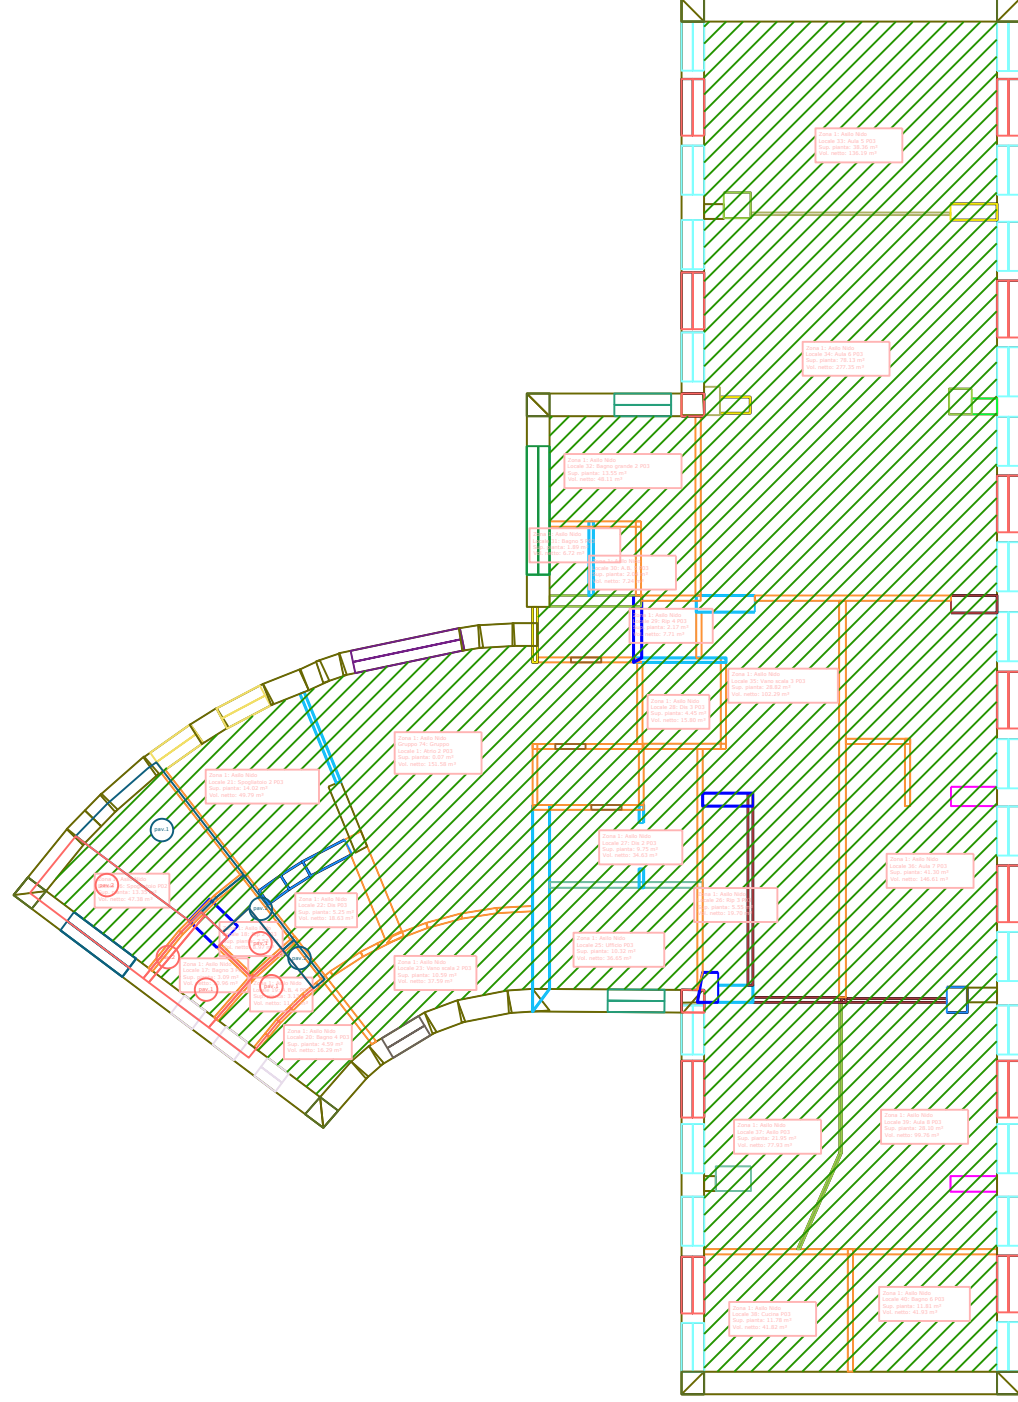

 ZONA TERMICA ASILO NIDO

Legenda strutture termiche			
Cod.	Descr.		
M57	Porta ascensori NC		C
P2	Pavimento sopra ingresso		T
P3	Pavimento interpiano		C
P7	Pavimento verso locali non climatizzati		C
Z1	C - Angolo tra pareti		·
Z2	C - Angolo tra pareti		·
W1	F1		T
W10	F6		T
W12	F7		T
W14	F9		T
W16	F10		T
W3	F2		T
W5	F3		T
W7	F4		T
W9	F5		T
M1	ME1		T
M5	MI2		D
M6	MI3		D
M7	MI4		D
M12	MI9		D
M13	MI10		D
M14	MI11		D
M15	MI12		D
M16	MI13		D
M17	MI14		D
M18	MI15		D
M19	MI16		D
M20	MI17		D
M21	MI18		D
M22	MI19		D
M23	MI20		D
M28	MI22		D
M29	MI23		D
M27	MI21		D
M31	MI25		D
M32	MI26		D
M33	MI27		D
M34	MI28		D
M35	MI29		D
M36	MI30		D
M53	MI46 NC		C
M56	MI49 NC		C
M59	MI52 NC		C
M3	ME3		T
M4	MI1		D
-	Struttura non disperdente		·

SERVIZIO DI AUDIT E DIAGNOSI ENERGETICHE RELATIVE AGLI EDIFICI SCOLASTICI DI PROPRIETA' DEL COMUNE DI GENOVA

Committente  
COMUNE DI  
GENOVA

ATI  
 Mandataria

 Integrated Engineering

E661 - Asilo nido "Filastrocca"  
Ex casa della donna e del bambino  
ALLEGATO B  
X. ZONE TERMICHE - PIANO TERZO  
scala 1:200