


PIANO QUARTO

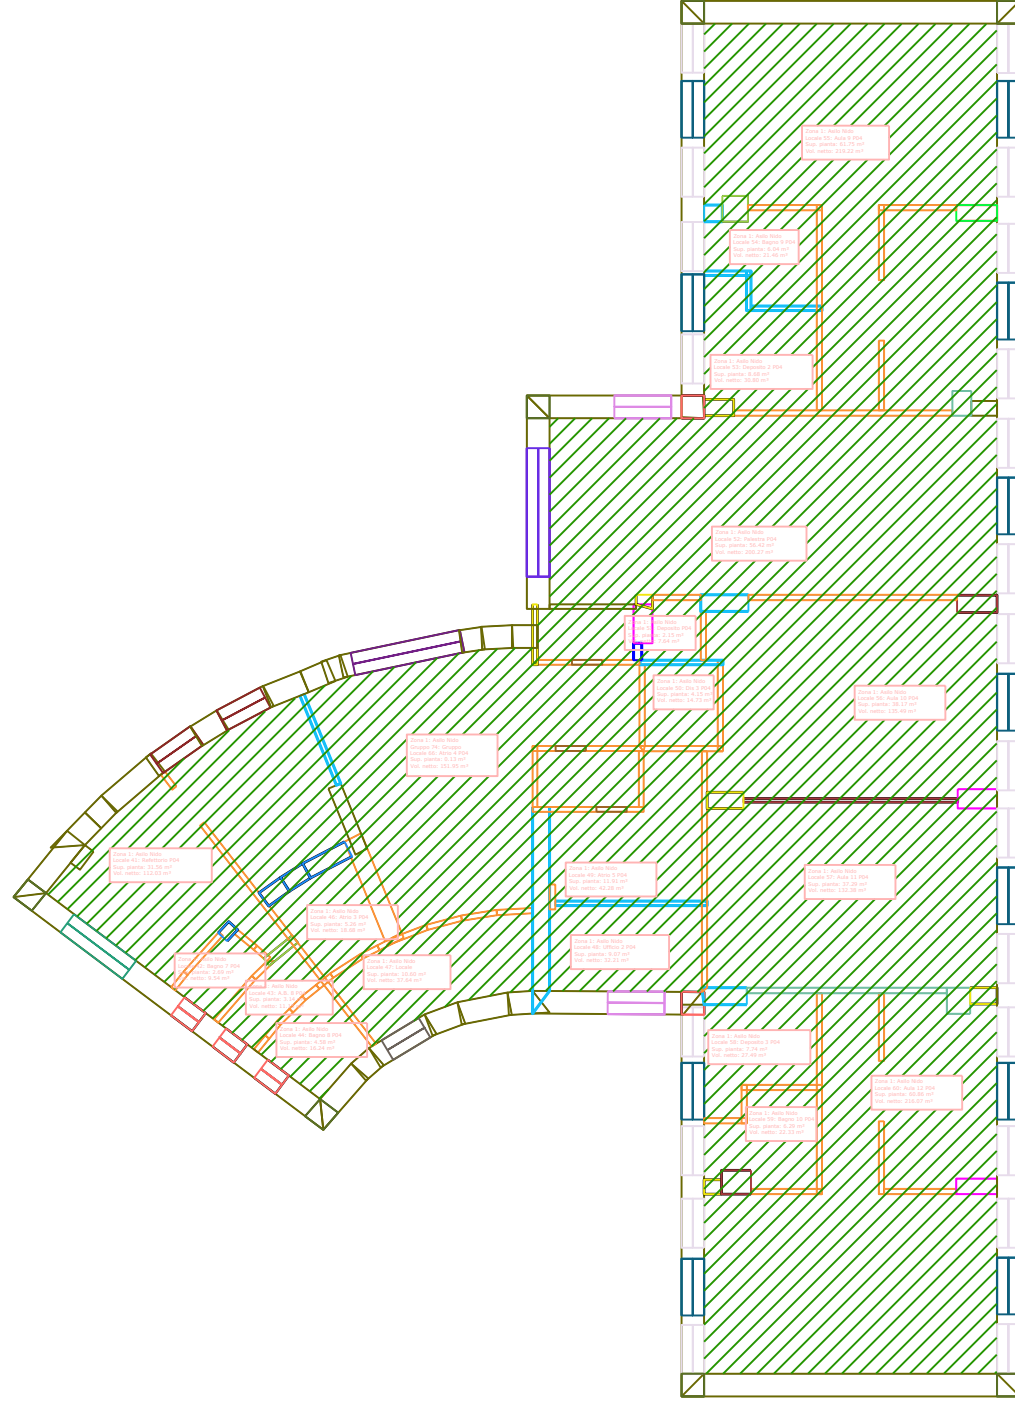

 ZONA TERMICA ASILO NIDO

Legenda strutture termiche		
Cod.	Descr.	
M57	Porta ascensori NC	U
Z1	C - Angolo tra pareti	-
Z2	C - Angolo tra pareti	-
W11	F6bis	T
W12	F7	T
W15	F9bis	T
W17	F10bis	T
W2	F1bis	T
W4	F2bis	T
W6	F3bis	T
W8	F4bis	T
W9	F5	T
M1	ME1	T
M6	MI3	D
M7	MI4	D
M12	MI9	D
M13	MI10	D
M14	MI11	D
M15	MI12	D
M16	MI13	D
M17	MI14	D
M18	MI15	D
M19	MI16	D
M21	MI18	D
M28	MI22	D
M29	MI23	D
M31	MI25	D
M35	MI29	D
M36	MI30	D
M38	MI32	D
M40	MI34	D
M41	MI35	D
M42	MI36	D
M43	MI37	D
M44	MI38	D
M53	MI46 NC	C
M59	MI52 NC	C
M60	MI53 NC	C
M61	MI54 NC	C
M3	ME3	T
M4	MI1	D
-	Struttura non disperdente	-

SERVIZIO DI AUDIT E DIAGNOSI ENERGETICHE RELATIVE AGLI EDIFICI SCOLASTICI DI PROPRIETA' DEL COMUNE DI GENOVA

Committente

ATI

 Mandataria
COMUNE DI GENOVA

LOTTO 8

E661 - Asilo nido "Filastrocca"
Ex casa della donna e del bambino

ALLEGATO B

X. ZONE TERMICHE - PIANO QUARTO
scala 1:200